

Keller

PLANNERS | ARCHITECTS | BUILDERS

FOX CITIES
N216 State Road 55
P.O. Box 620
Kaukauna, WI 54130
PHONE (920) 766-5795 /
1-800-236-2534
FAX (920) 766-5004

MADISON
711 Lake Dr.
Sun Prairie, WI 53590
PHONE (608) 318-2336
FAX (608) 318-2337

www.kellerbuilds.com

TOWN OF MEDINA
WISCONSIN

PROPOSED NEW FACILITY FOR:

TOWN OF MEDINA

MARSHALL,

"COPYRIGHT NOTICE"
This design, drawing and detail is the copyrighted property of KELLER, INC. No part hereof shall be copied, duplicated, distributed, disclosed or made available to anyone without the expressed written consent of KELLER, INC.

REVISIONS		
1	02/23/2022	KRW
2		
3		
4		
5		
6		

PROJECT MANAGER:
D. FLANIGANI

DESIGNER:
R. LINDSTROM

DRAWN BY:
KRW

EXPEDITOR:



SUPERVISOR:

PRELIMINARY NO:
P19082

CONTRACT NO:

DATE:
MARCH 26, 2020

SHEET:
A1.0

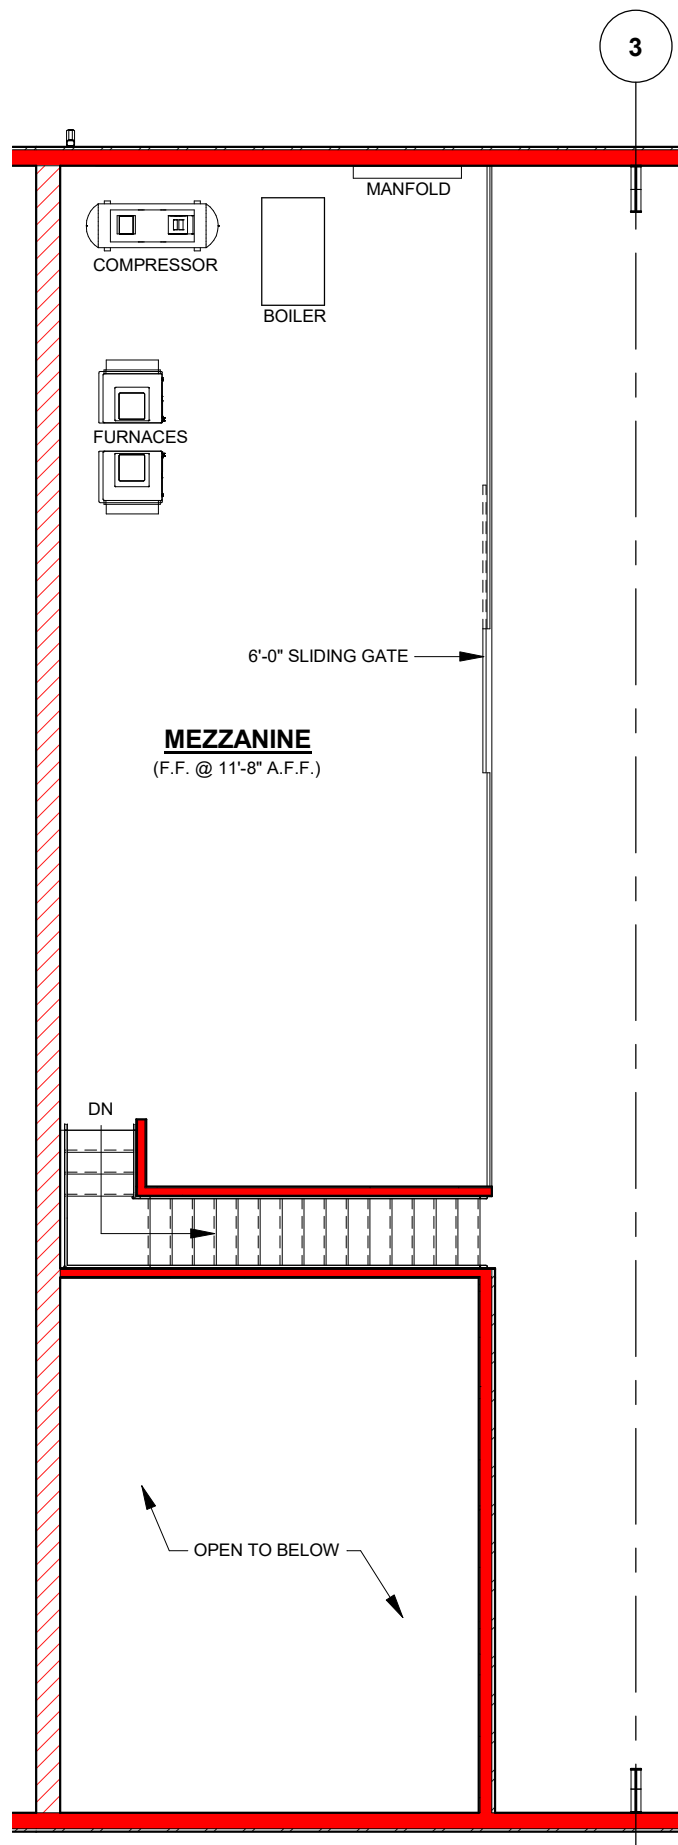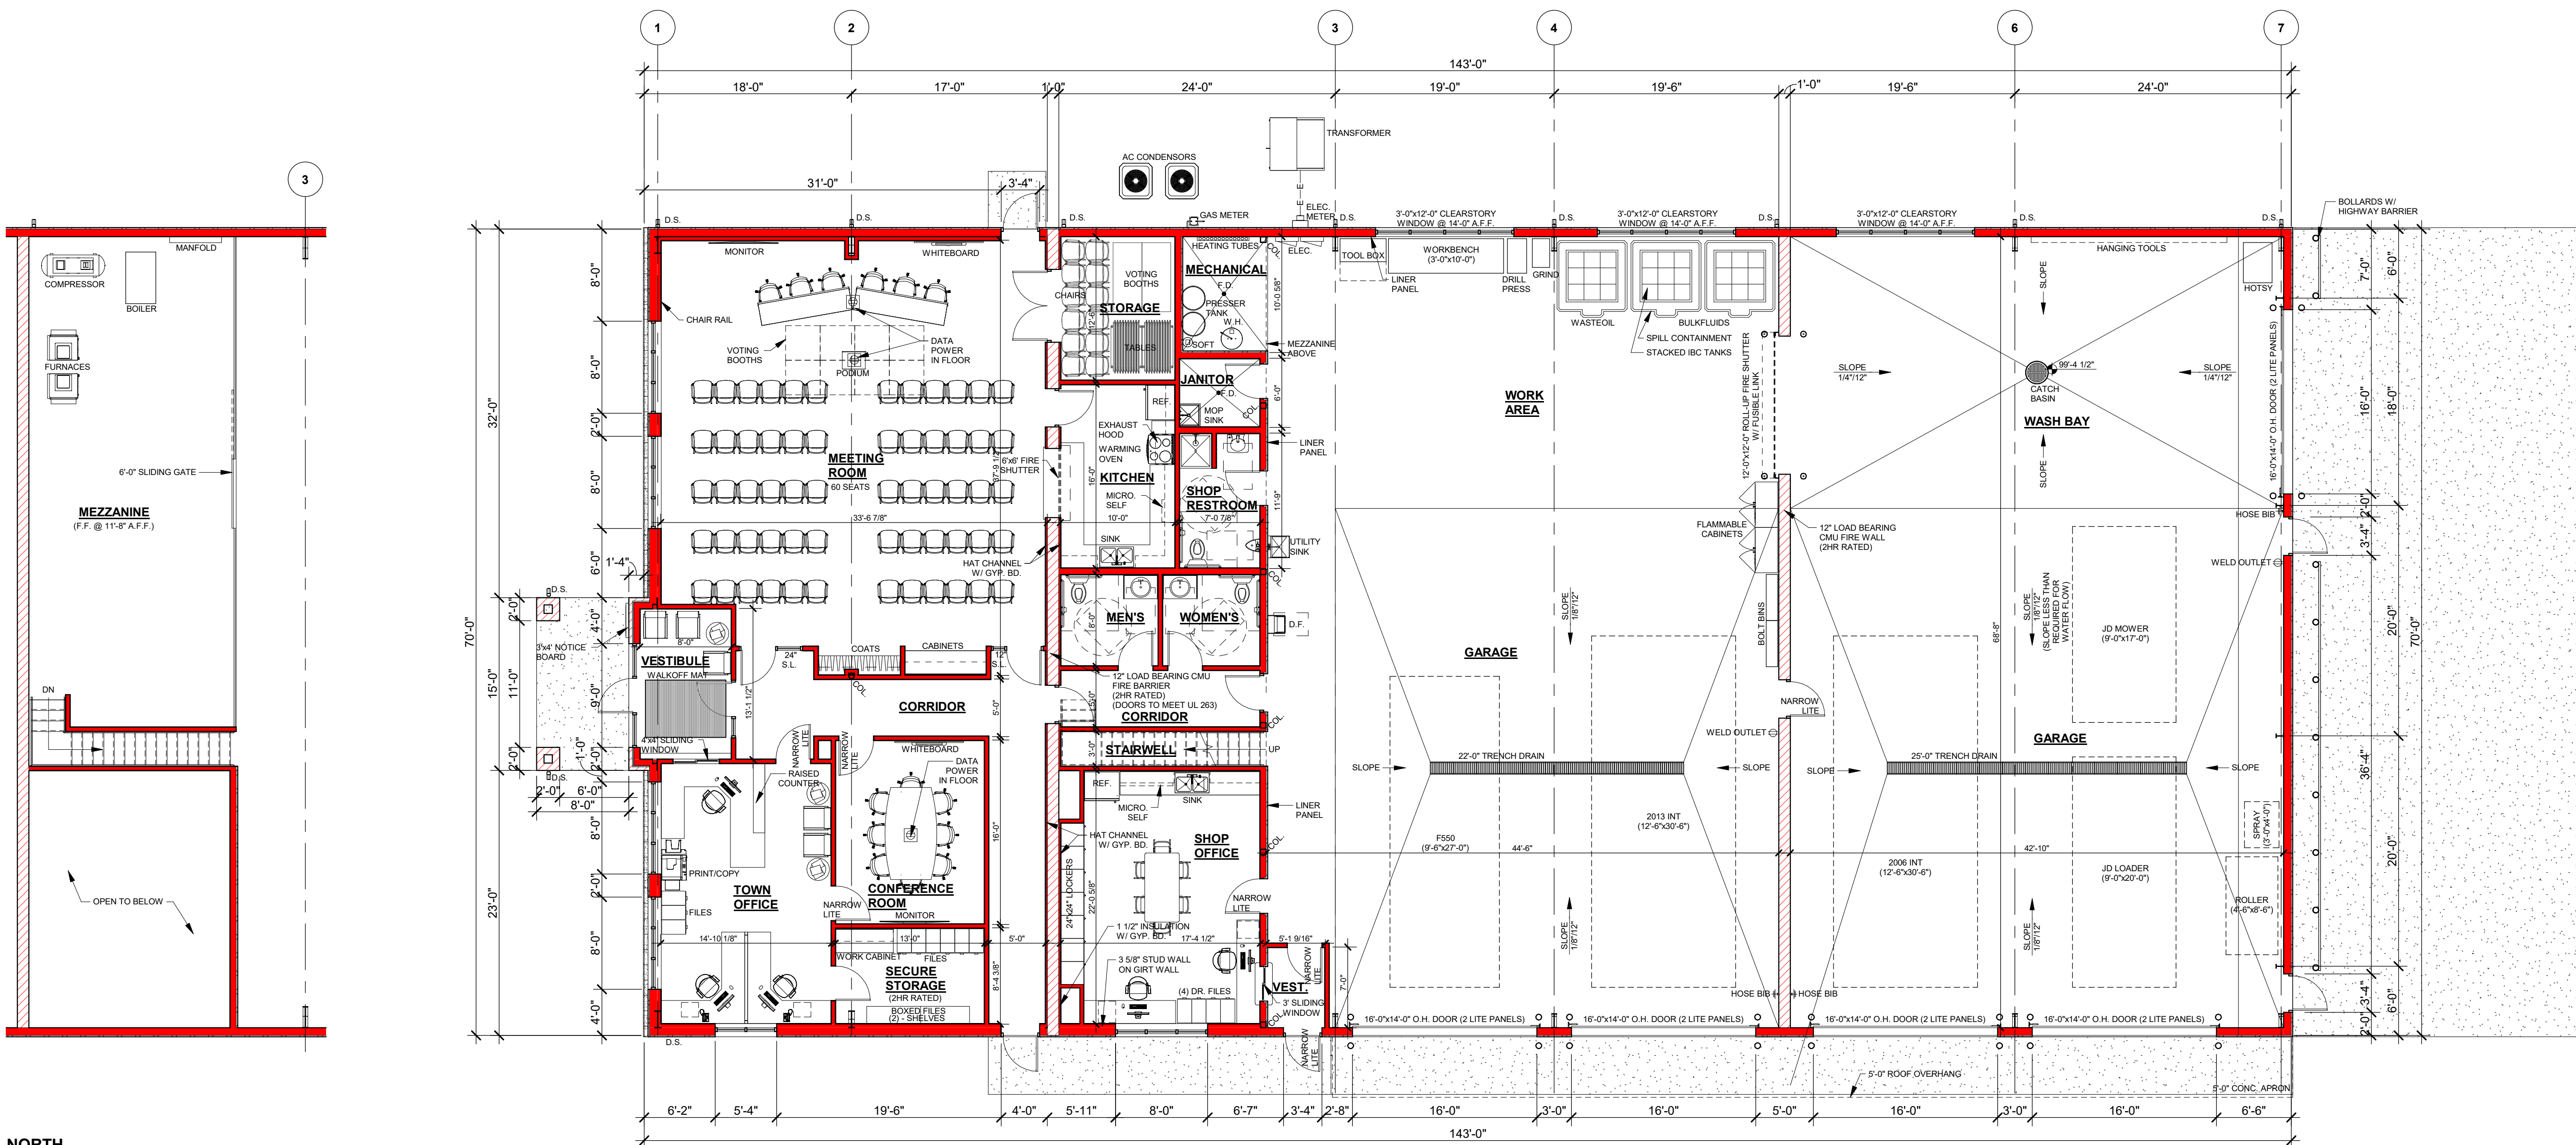

MEZZANINE FLOOR PLAN
1/8" = 1'-0"

FLOOR PLAN
1/8" = 1'-0"

WALL KEY	
	NEW WALL/FURRING
	NEW MASONRY/ VENER WALL
	NEW COOLER/ FREEZER WALLS
	NEW FOUNDATION WALL
	TYPICAL EXISTING WALL
	DEMO WALLS
	FIRE WALL OR FIRE BARRIER

PRELIMINARY - NOT FOR CONSTRUCTION