

Keller

PLANNERS | ARCHITECTS | BUILDERS


FOX CITIES
 1216 State Road 55
 P.O. Box 620
 Kaukauna, WI 54130
 PHONE (920) 766-5795 /
 1-800-236-2534
 FAX (920) 766-5004

MADISON
 711 Lake Dr.
 Sun Prairie, WI 53590
 PHONE (608) 318-2336
 FAX (608) 318-2337

www.kellerbuilds.com


WISCONSIN
TOWN OF MEDINA
 MARSHALL

PROPOSED NEW FACILITY FOR:

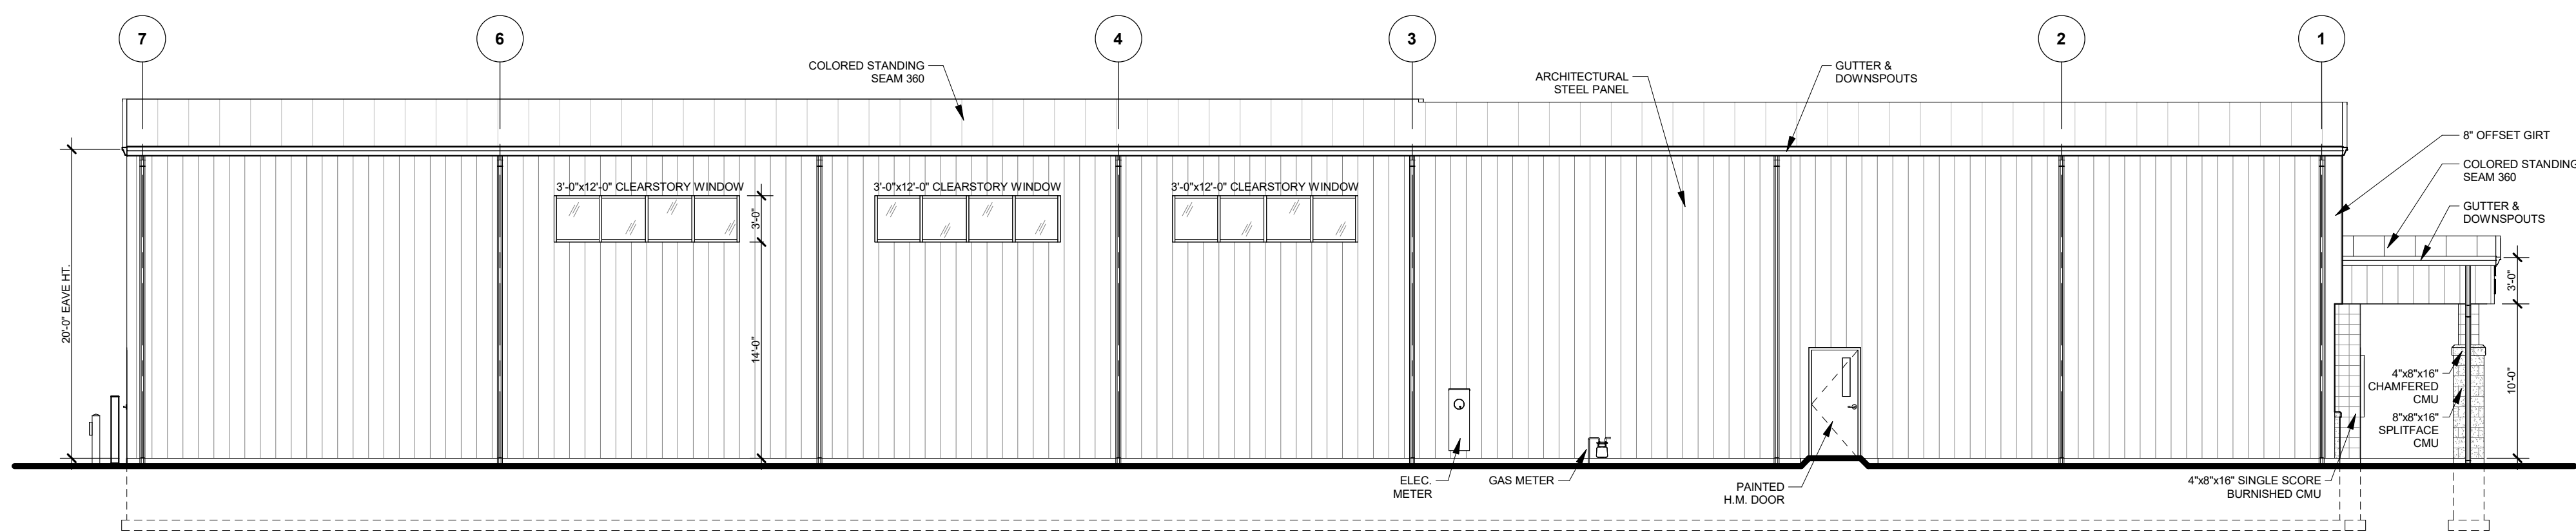


NORTH ELEVATION

1/8" = 1'-0"

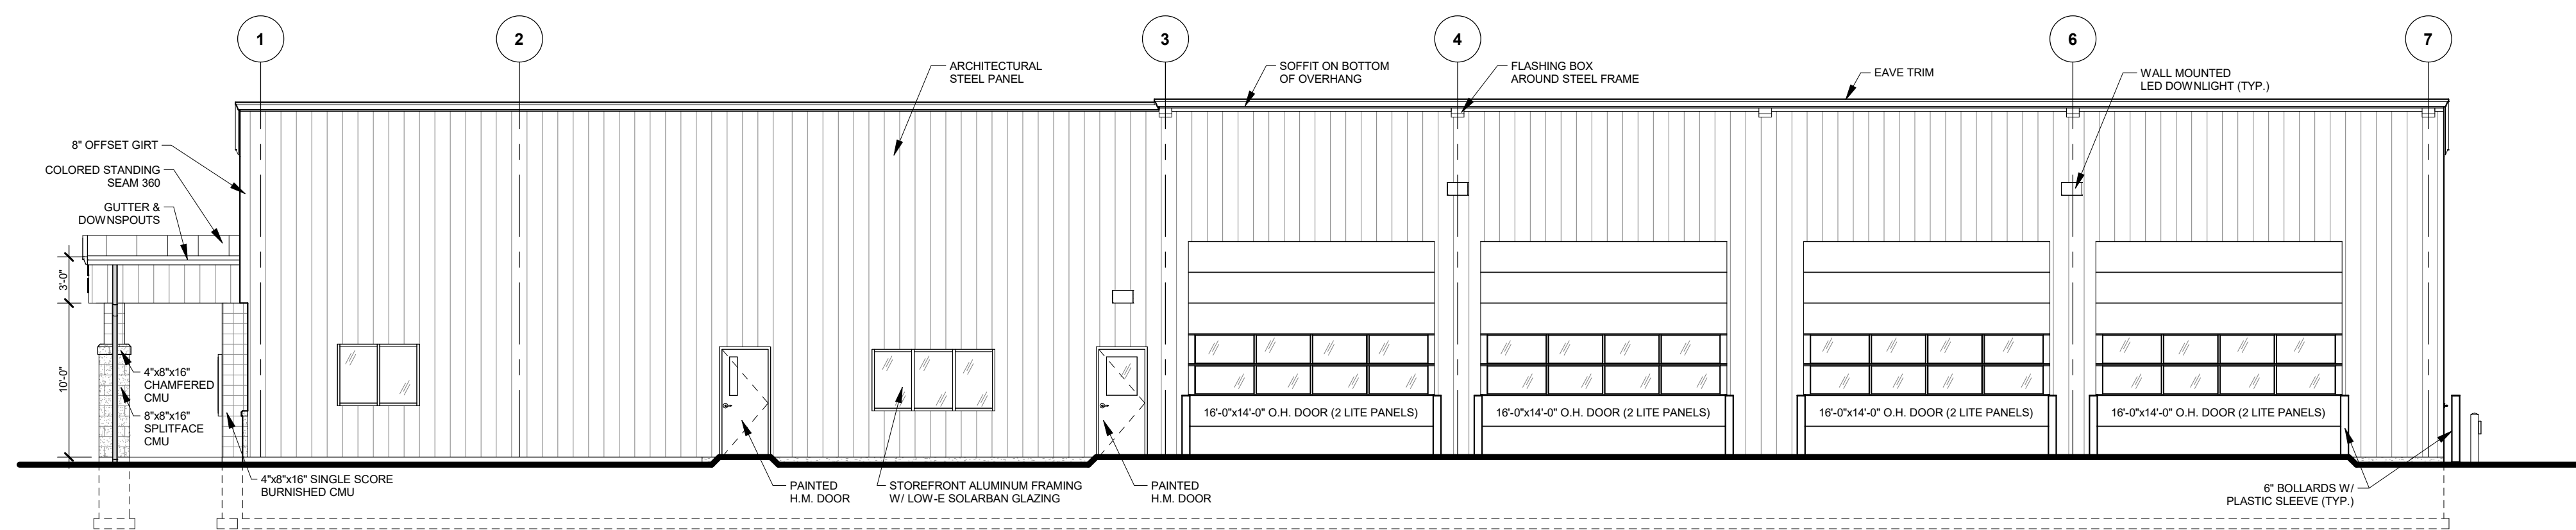


SOUTH ELEVATION

1/8" = 1'-0"

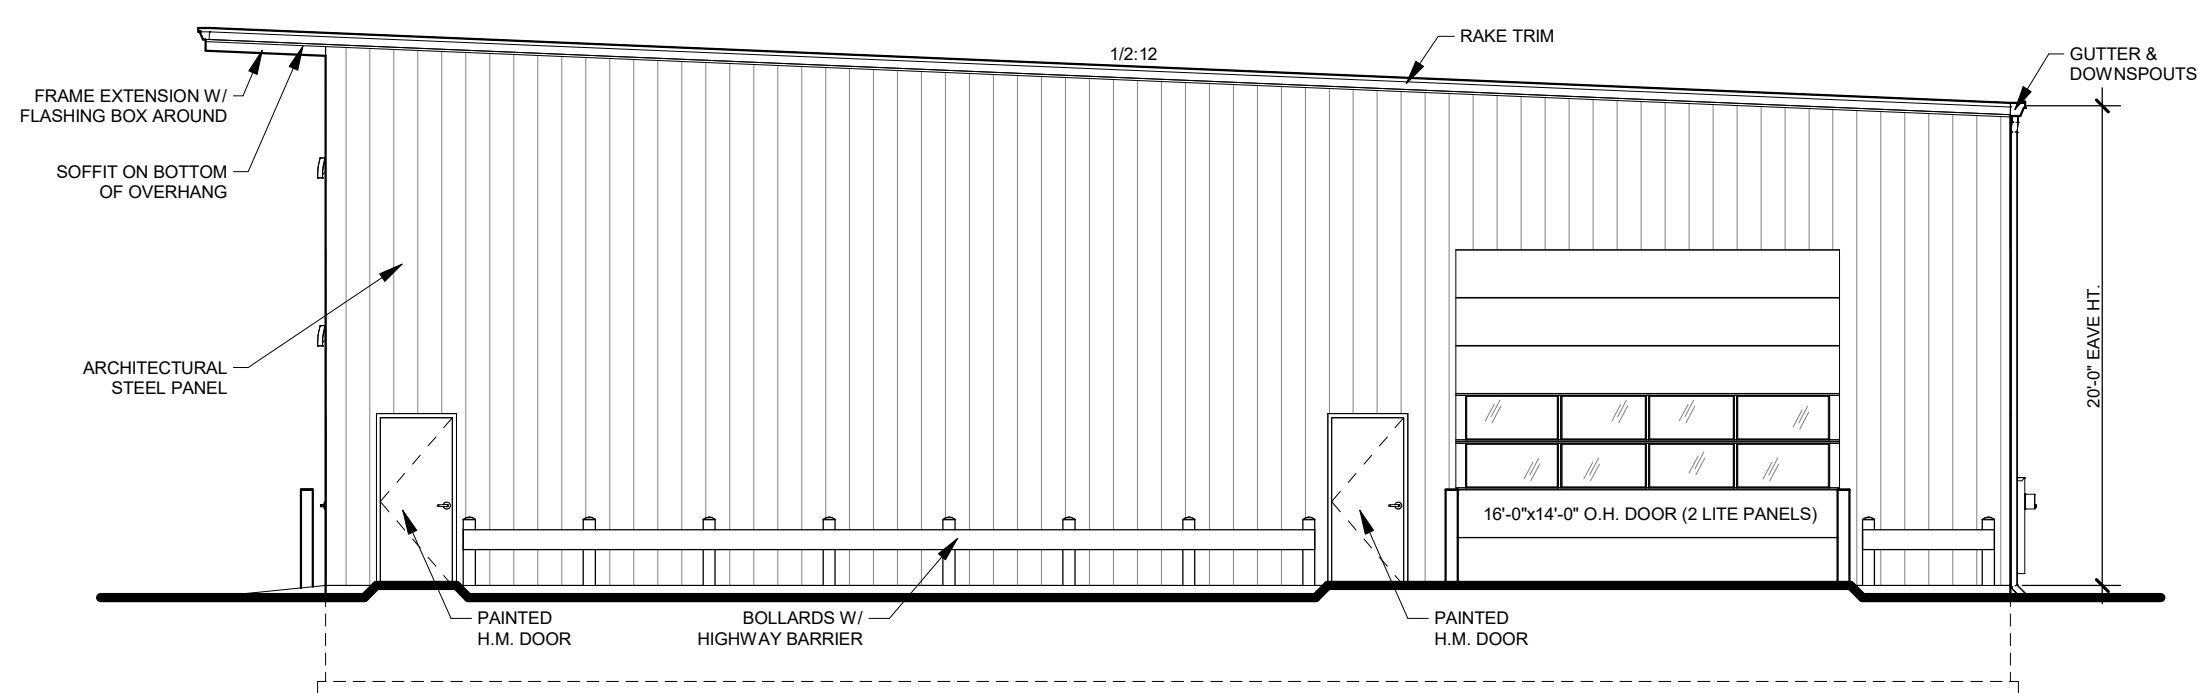

EAST ELEVATION

1/8" = 1'-0"

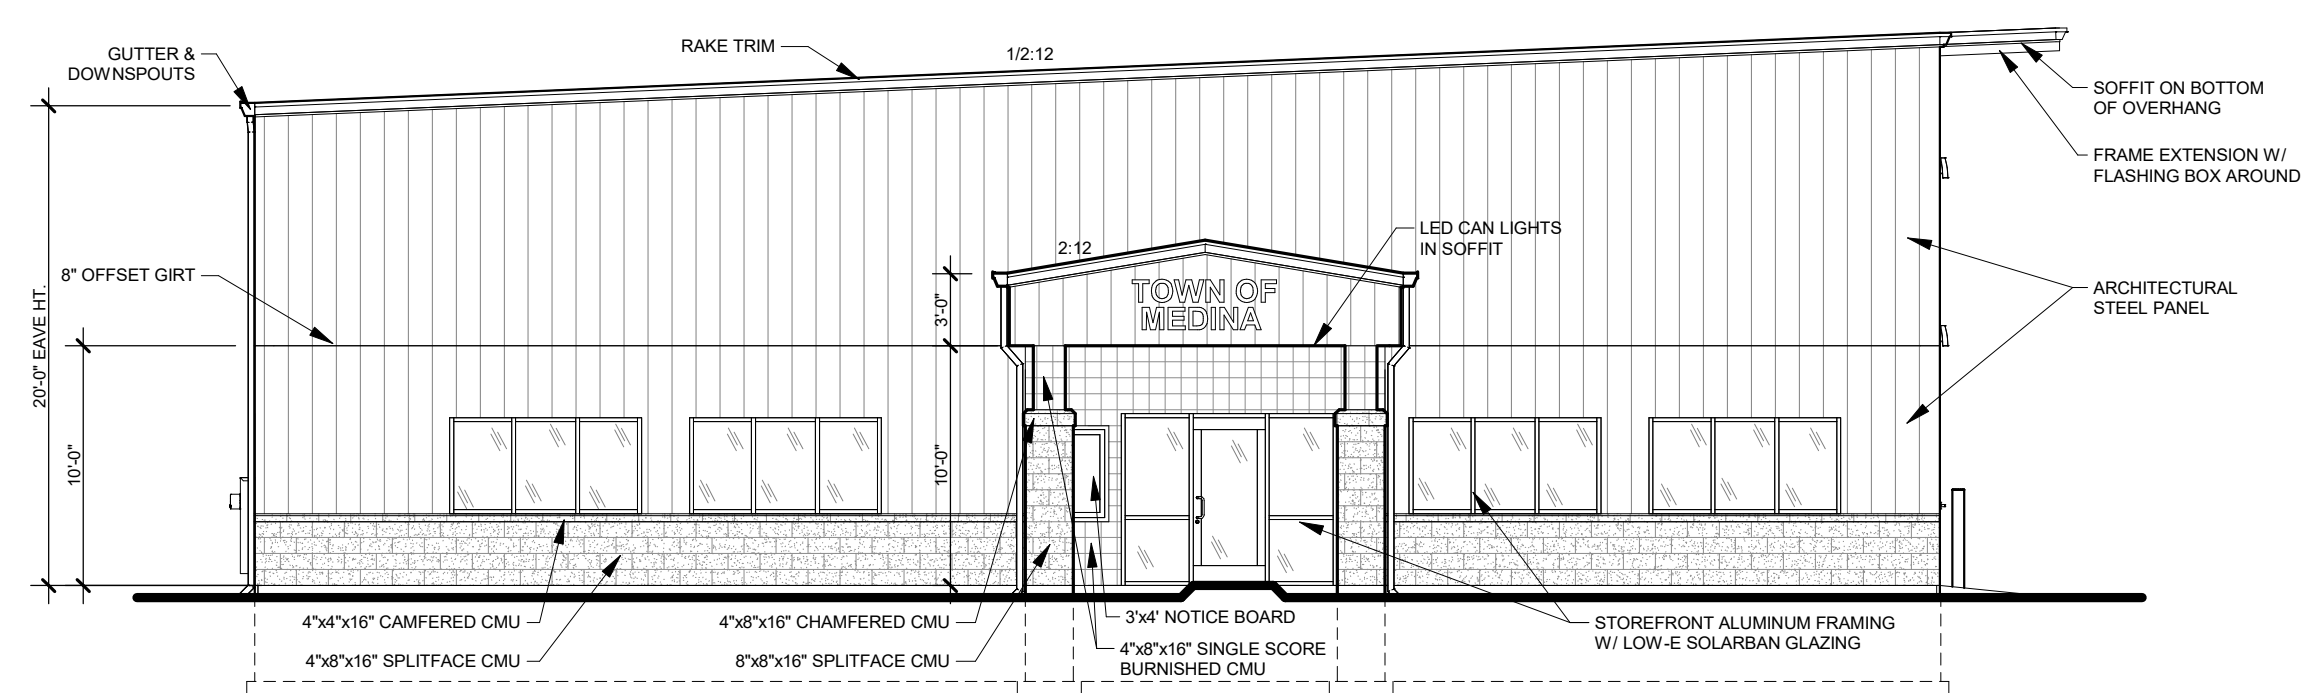

WEST ELEVATION

1/8" = 1'-0"

"COPYRIGHT NOTICE"
 This design, drawing and detail is the copyrighted property of KELLER, INC. No part hereof shall be copied, duplicated, distributed, disclosed or made available to anyone without the expressed written consent of KELLER, INC.

PRELIMINARY - NOT FOR CONSTRUCTION

REVISIONS		
1	02/23/2022	KRW
2		
3		
4		
5		
6		

PROJECT MANAGER:
 D. FLANIGANI

DESIGNER:
 R. LINDSTROM

DRAWN BY:
 KRW

EXPEDITOR:

SUPERVISOR:

PRELIMINARY NO:
 P19082

CONTRACT NO:

DATE:
 MARCH 26, 2020

SHEET:
A2.0